




GALAXY II

TECHNICAL INFORMATION

Platform	House	
Length: 12,8 m	Length: 9,2 m	Number of places to sleep: 6 (with the possibility of increasing)
Width: 6 m	Width: 4 m	Terrace area: 30,4 m ²
Height: 0,75 m	Area: 36,8 m ²	Roof terrace area: 34,4 m ² (in the premium option)
Draught: ca. 0,38 m	Height: 2,6 m	Season of use: all year
Area: 76,8 m ²		

- ✓ STANDARD FURNISHING
- ☆ PREMIUM FURNISHING
- ♻️ AUTONOMIC FURNISHING
- 🚚 MOBILE FURNISHING

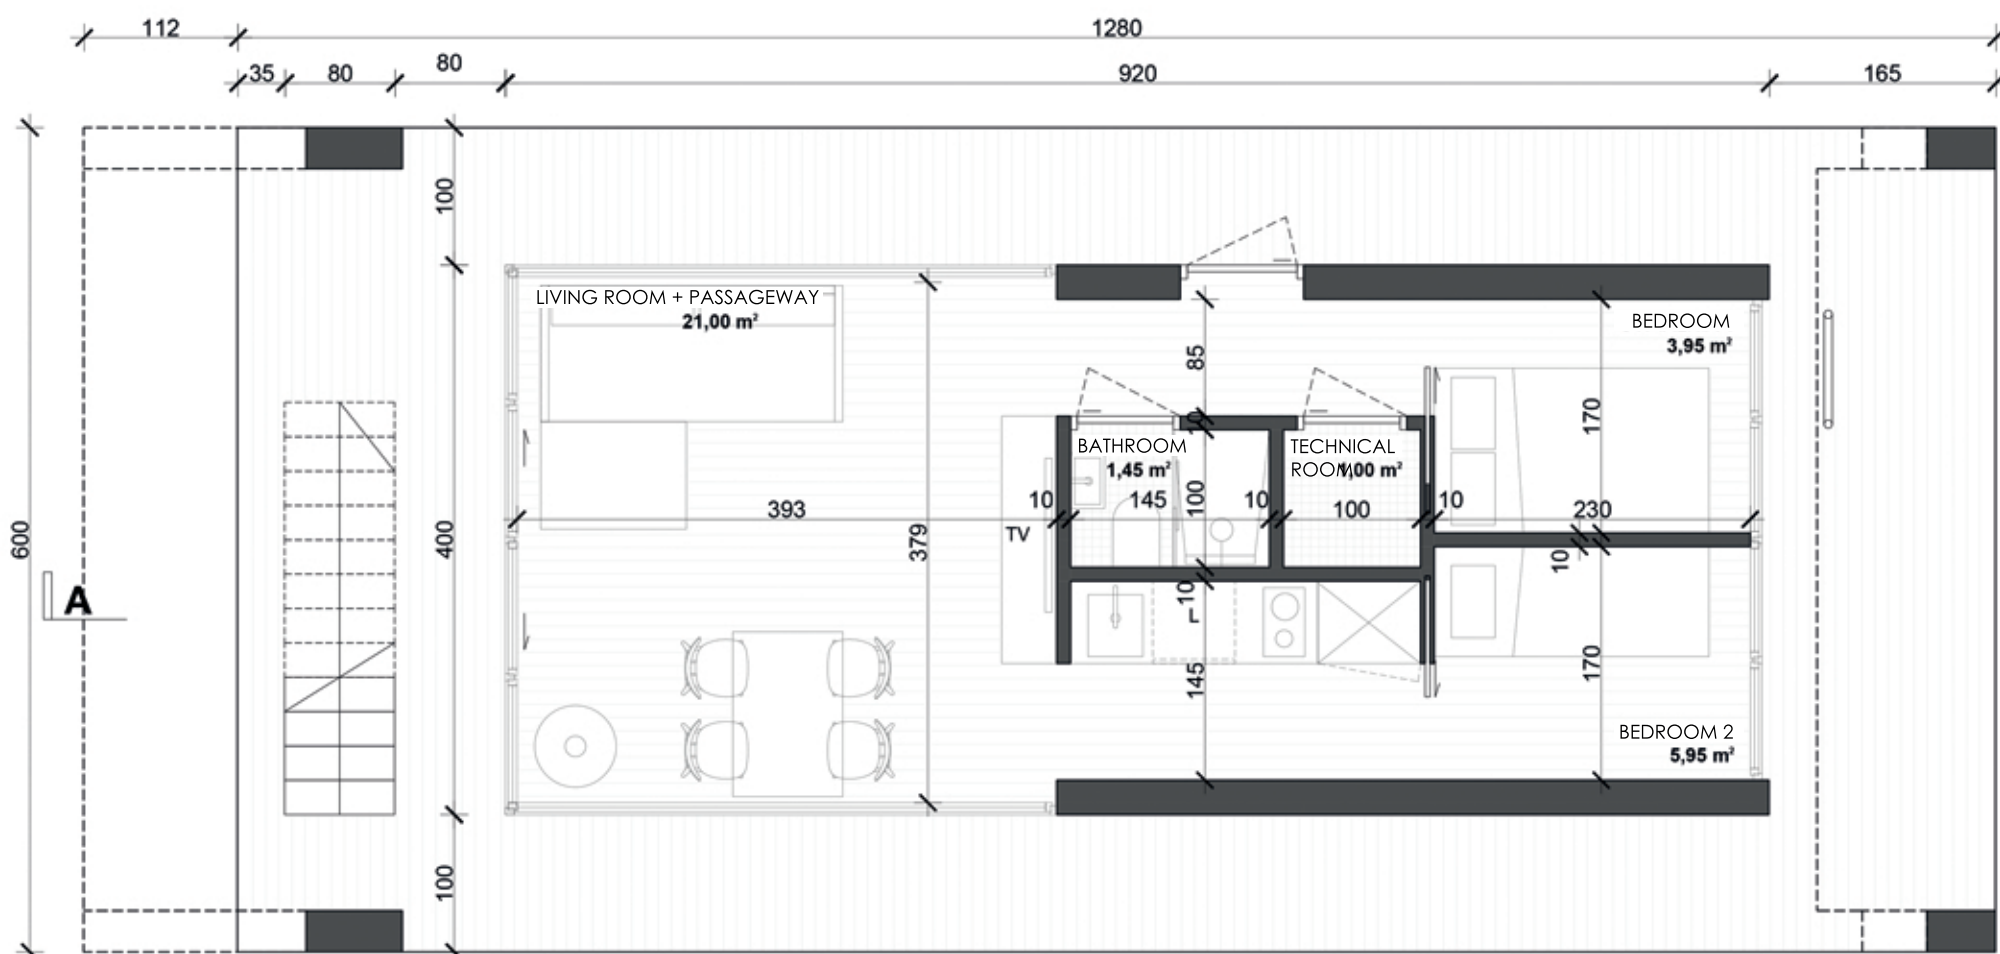

STANDARD FURNISHING

Containers

for clean and waste water

Installation

floor heating
hot water
household batteries
port connection with charger
marine toilet with connection to the system

Finishing

interior floors
exterior floor of the lower deck
door and window joinery

Belaying elements

front and rear railings
water ladder

Fire extinguishing equipment


at least 2 fire extinguishers

Live-saving equipment


life jackets
Lifebuoy

Mooring equipment

mooring lines
oar
fenders

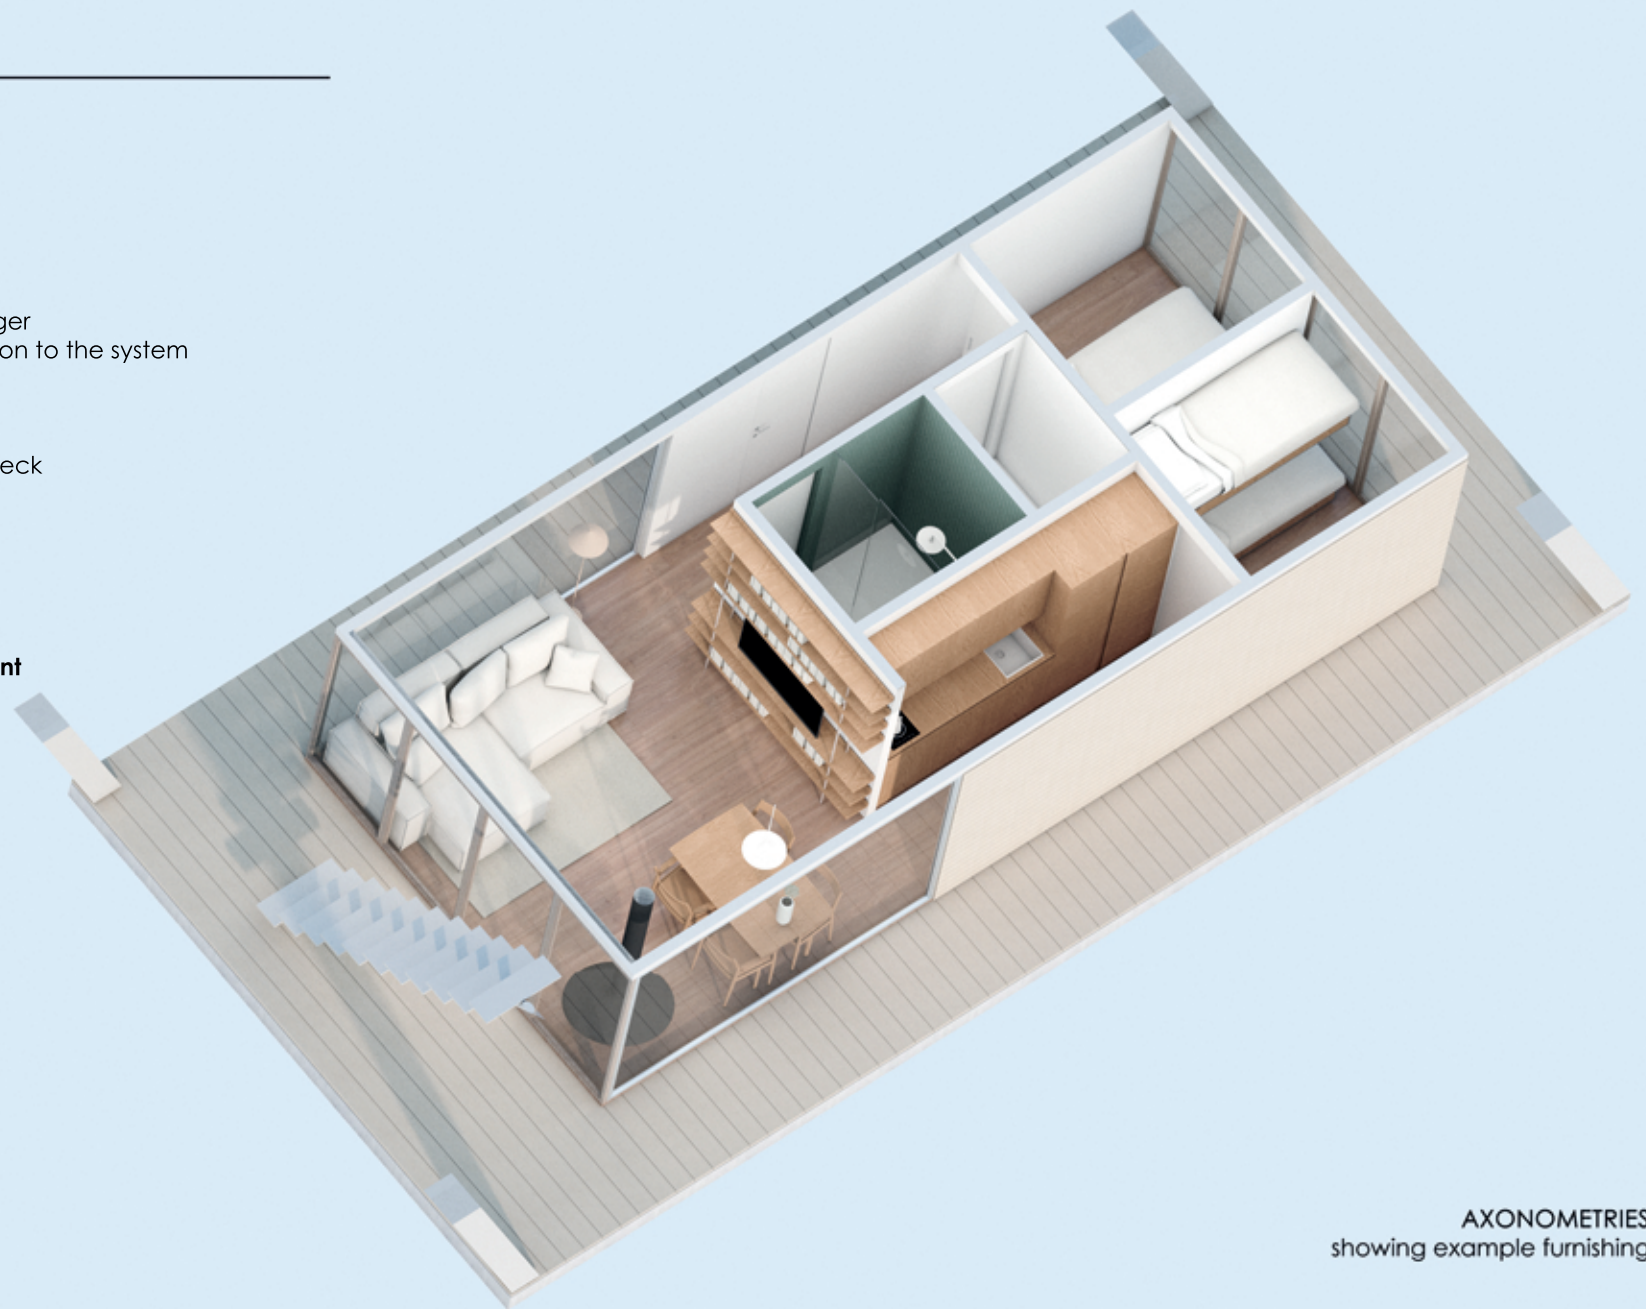


AXONOMETRIES
showing example furnishing

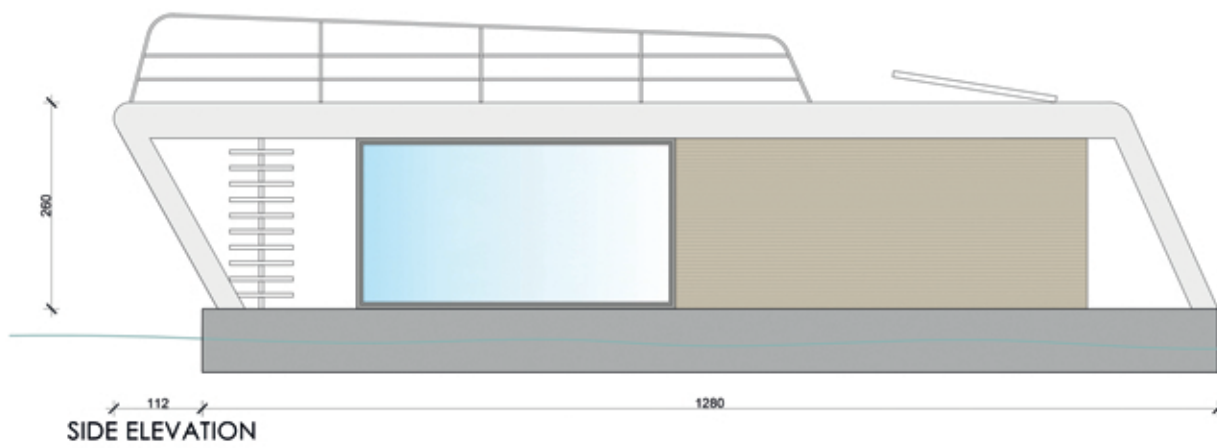

SIDE ELEVATION




REAR ELEVATION

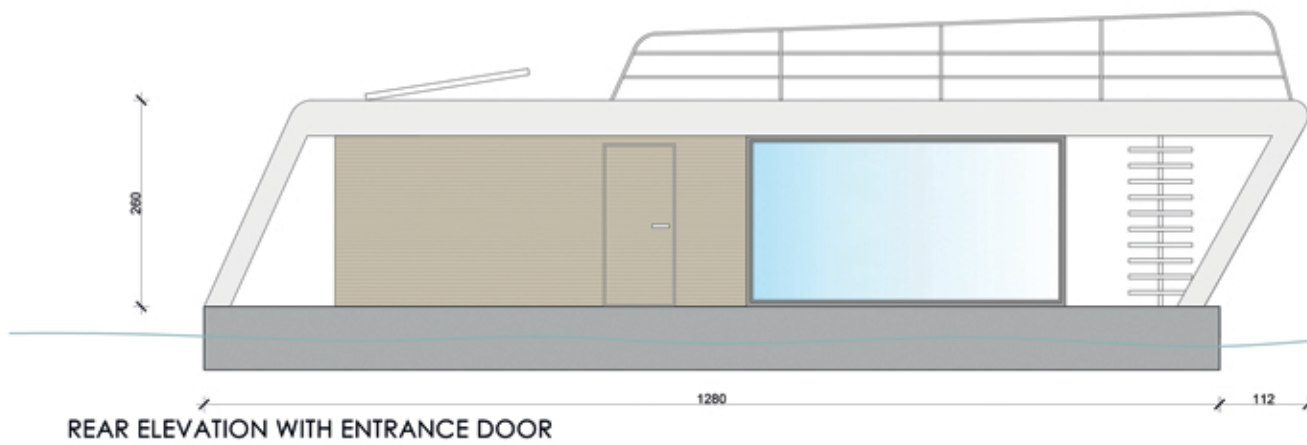

REAR ELEVATION WITH ENTRANCE DOOR



FRONT ELEVATION

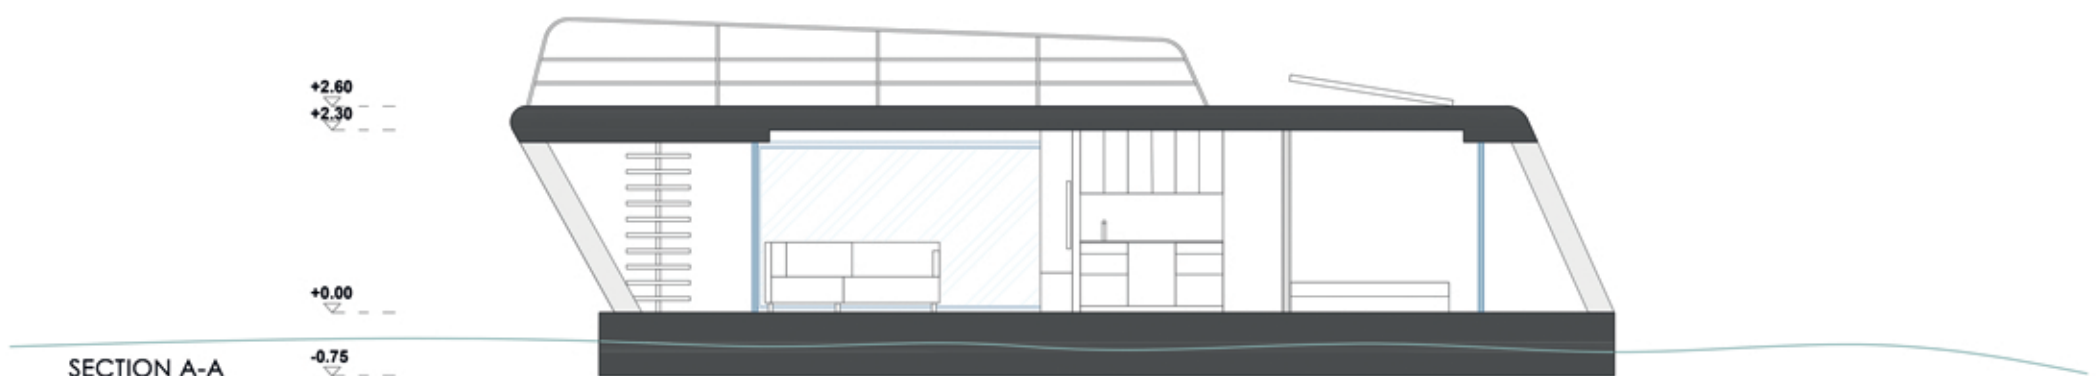

SECTION A-A